
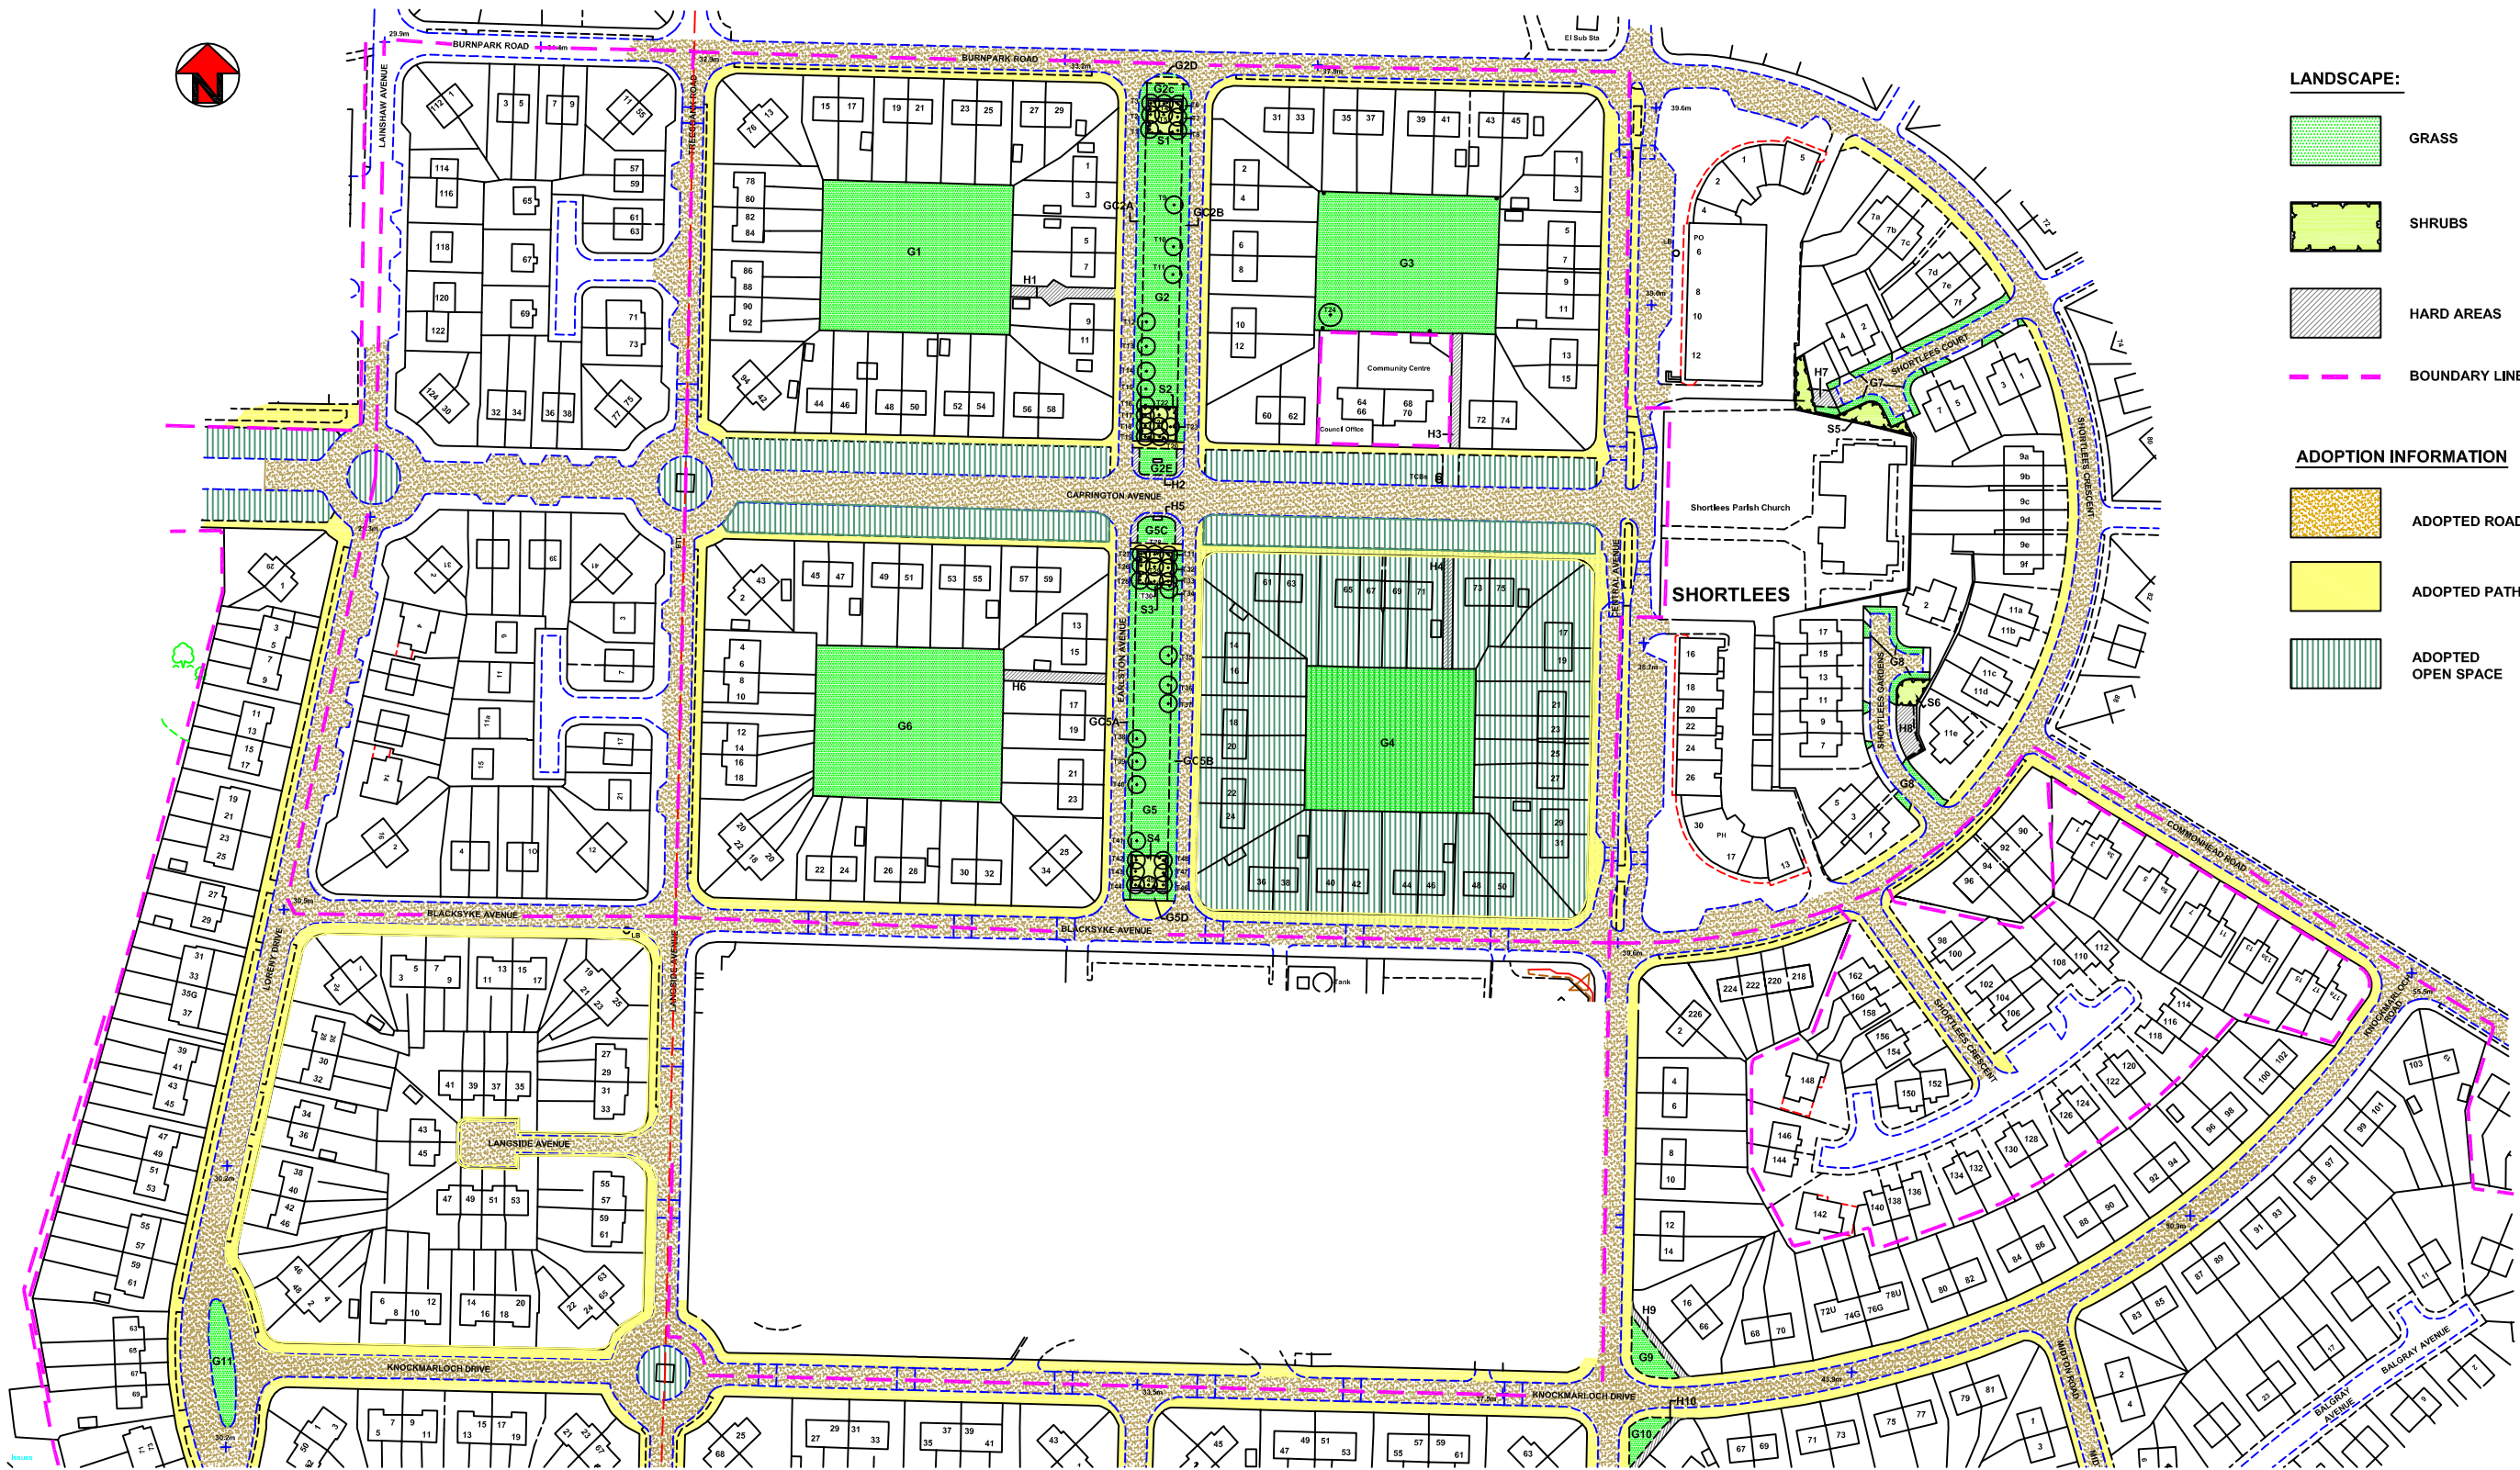


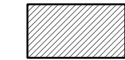


LANDSCAPE:

-  GRASS
-  SHRUBS
-  HARD AREAS
-  BOUNDARY LINE

ADOPTION INFORMATION

-  ADOPTED ROADS
-  ADOPTED PATHS
-  ADOPTED OPEN SPACE

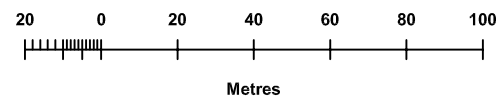

Copyright © 2010
CD Environmental Design Ltd.
All rights reserved.

project title	ATRIUM INITIATIVES ASSET MANAGEMENT PROJECT		job/drawing nr.
drawing title	SHORTLEES (PART 1)		10 / 1274 / LA - L2.1
scale: A1 @ 1:1000	drawn: M.D.	checked: R.M.V.	date: JUNE 2010

