


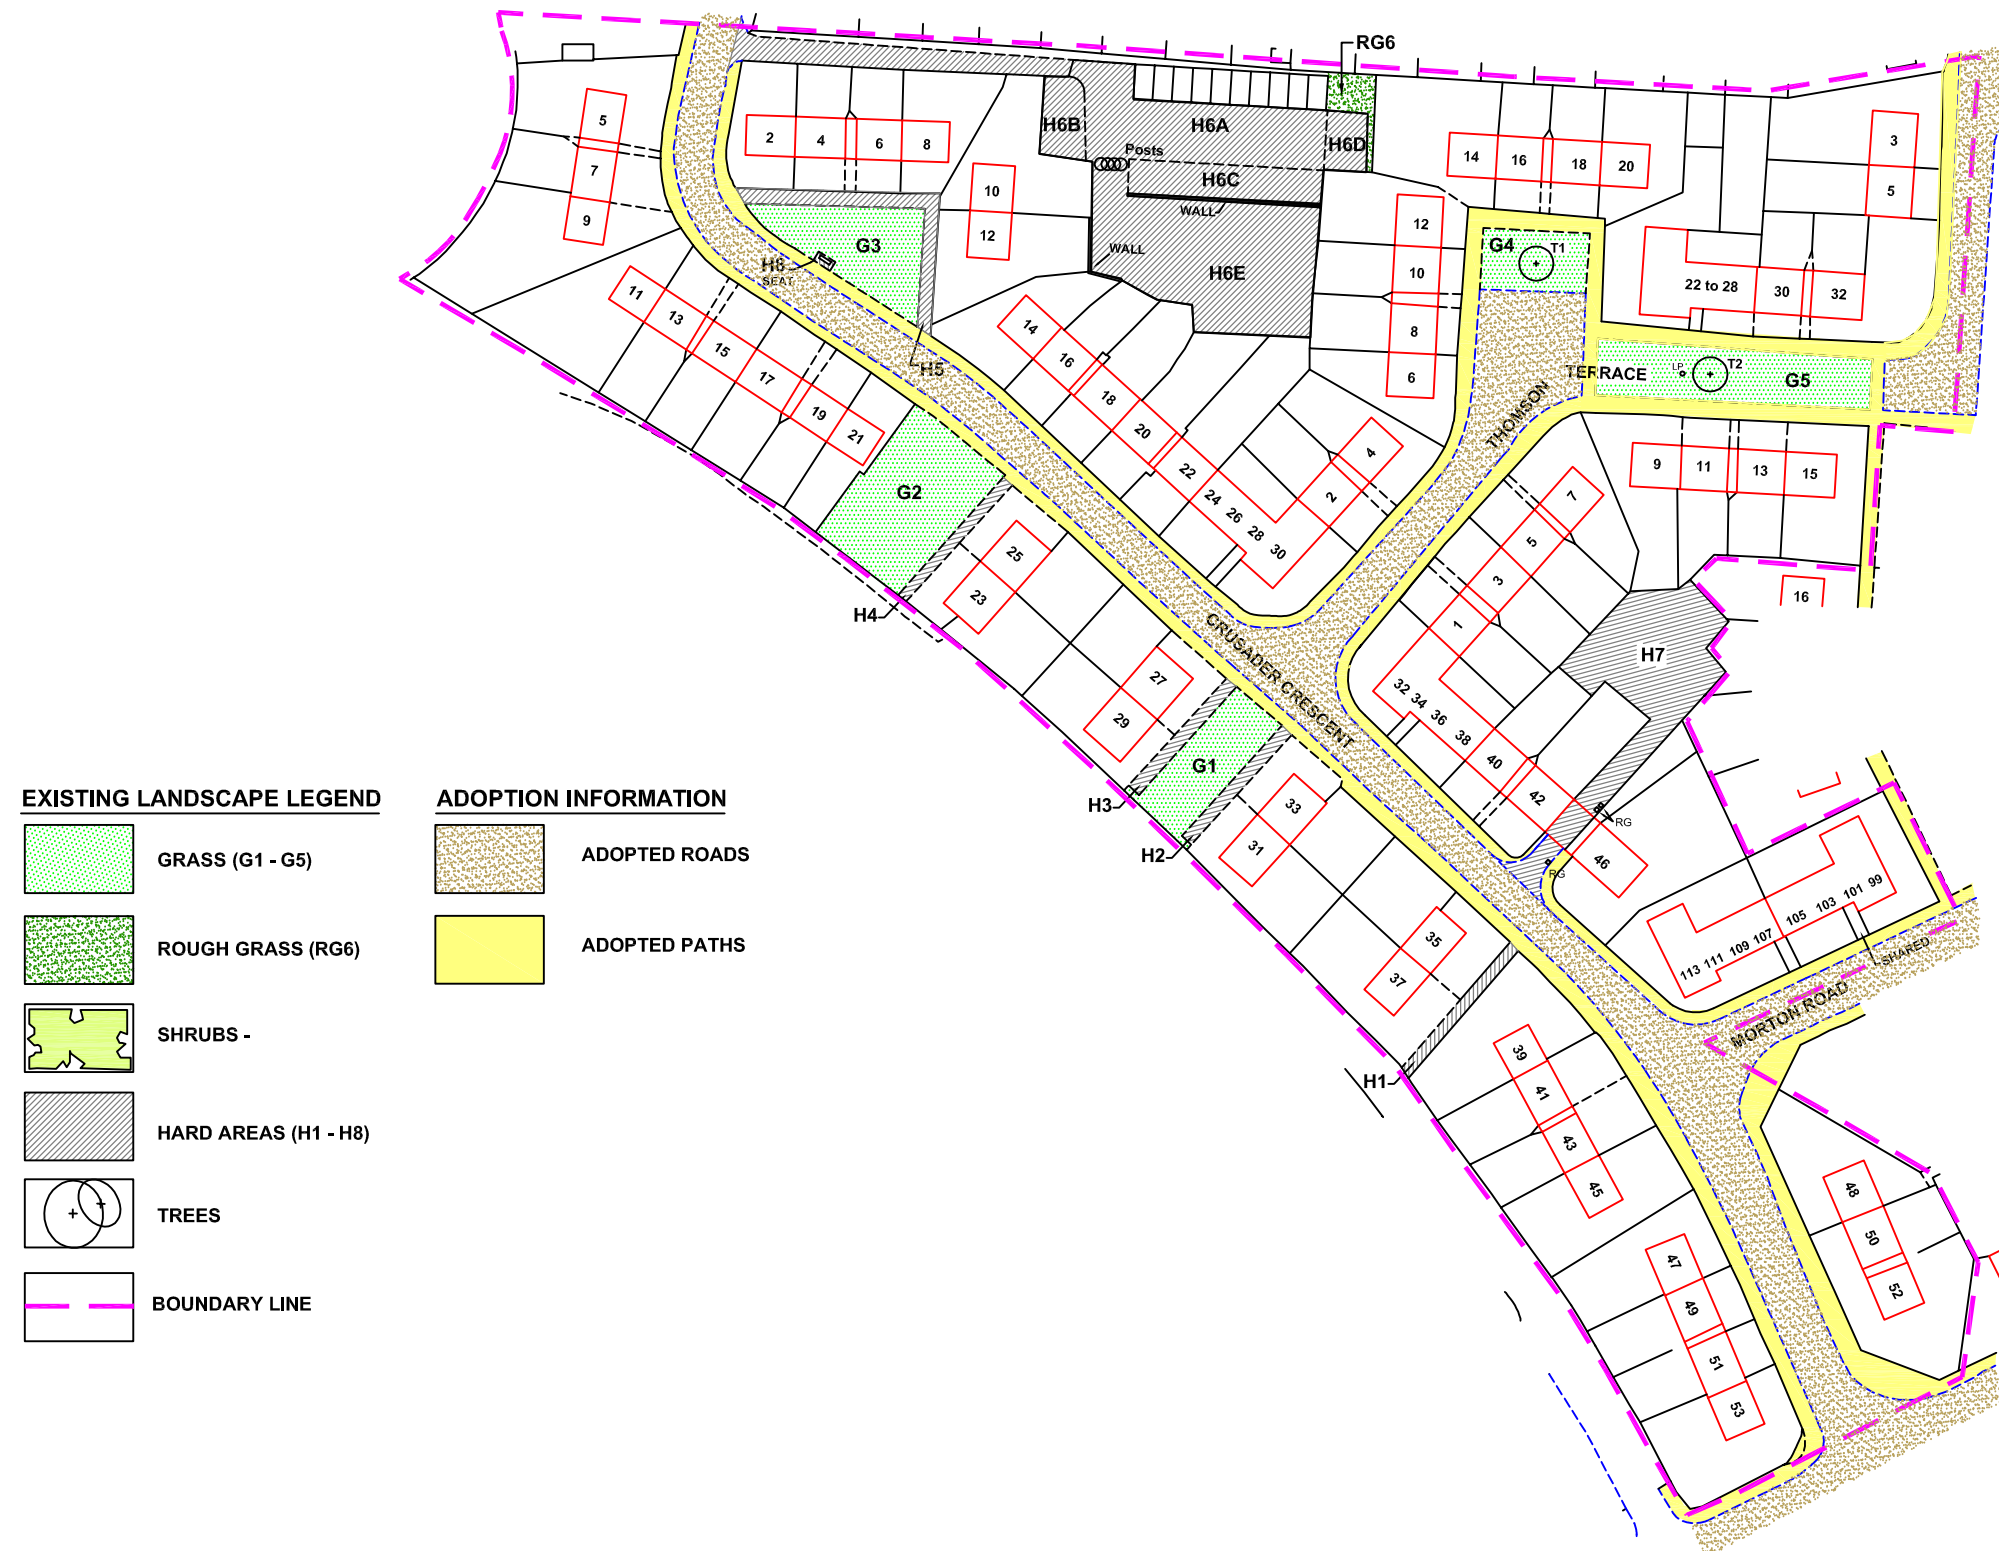


EXISTING LANDSCAPE LEGEND

	GRASS (G1 - G5)
	ROUGH GRASS (RG6)
	SHRUBS -
	HARD AREAS (H1 - H8)
	TREES
	BOUNDARY LINE

ADOPTION INFORMATION

	ADOPTED ROADS
	ADOPTED PATHS

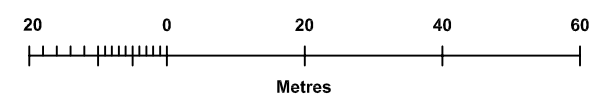

Copyright © 2010
CD Environmental Design Ltd.
All rights reserved.

project title	ATRIUM INITIATIVES ASSET MANAGEMENT PROJECT		job/drawing nr.
drawing title	STEWARTON, LAINSHAW		10 / 1274 / AY - L7
scale:	1:500	drawn:	M.D.
		checked:	R.M.V.
		date:	AUG. 2010

