


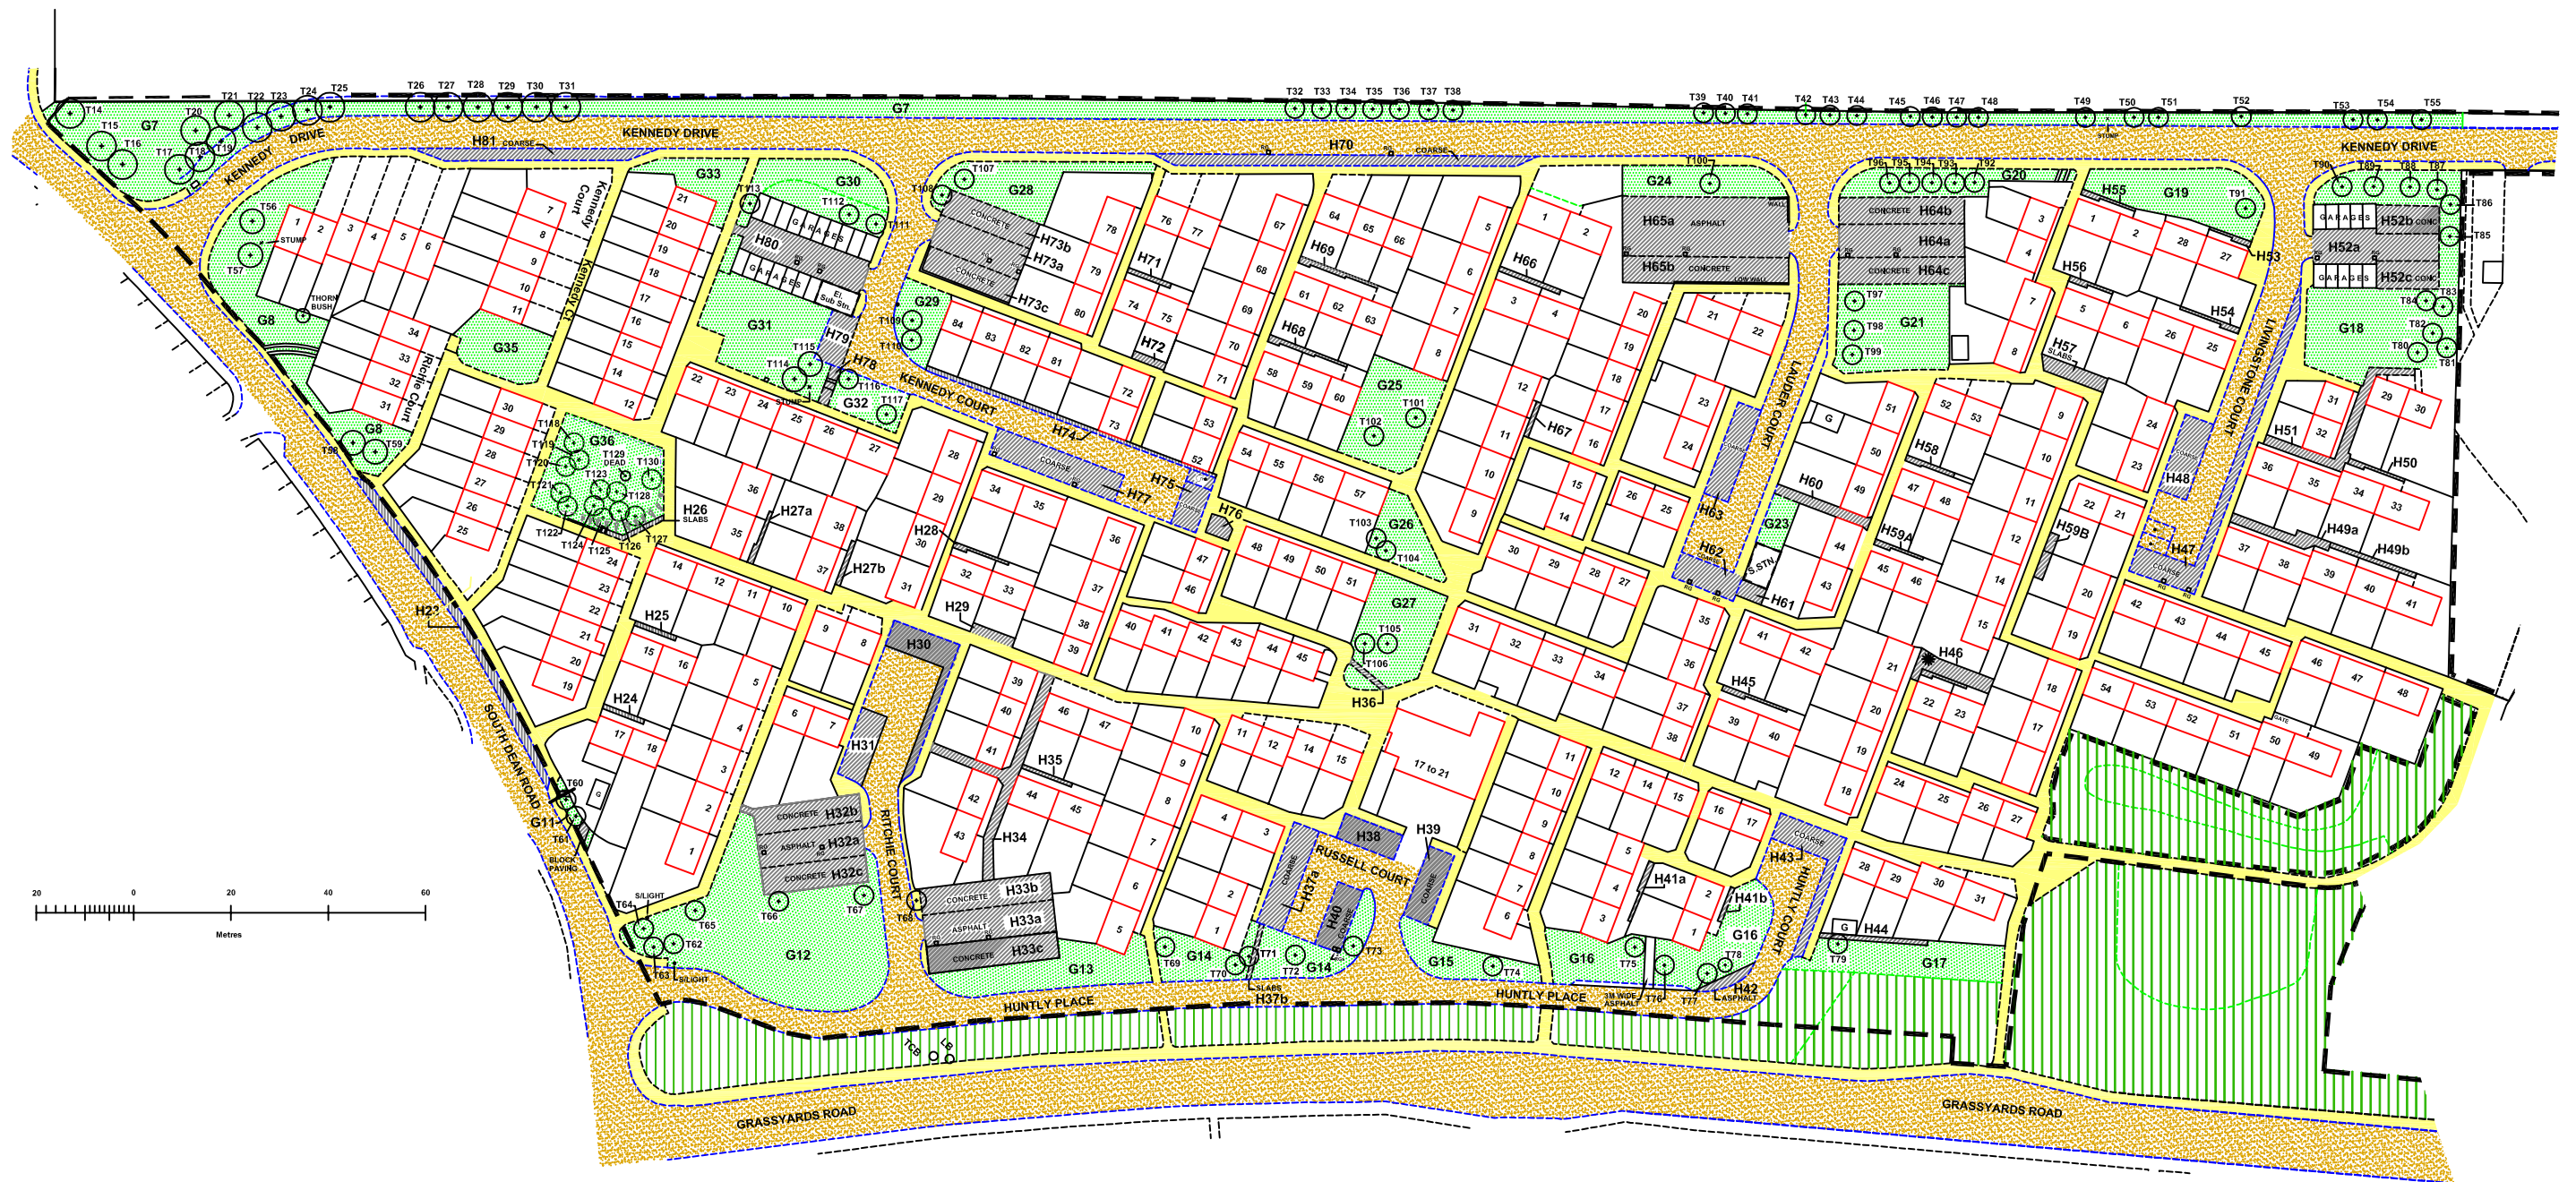

#### EXISTING LANDSCAPE LEGEND

- G7 GRASS (G7 - G36)
- H23 HARD AREAS (H23 - H81)
- +
 TREES
- \*
 CONIFER
- SITE BOUNDARY

#### ADOPTION INFORMATION

- ADOPTED ROADS
- ADOPTED PATHS
- ADOPTED OPEN SPACE

Copyright © 2010  
CD Environmental Design Ltd.  
All rights reserved.

|               |                                        |          |                     |
|---------------|----------------------------------------|----------|---------------------|
| project title | ATRIUM INITIATIVES<br>ASSET MANAGEMENT |          | job/drawing nr.     |
| drawing title | NEW FARM LOCH PHASE 3                  |          | 10 / 1274 / AY - L5 |
| scale:        | N.T.S.                                 | drawn:   | M.D.                |
|               |                                        | checked: | R.M.V.              |
|               |                                        |          | date: JULY 2010     |

